


ACCEPTABLE PIPE GRADES: SDR35 GASKET JOINT OR SCHEUDLE 40

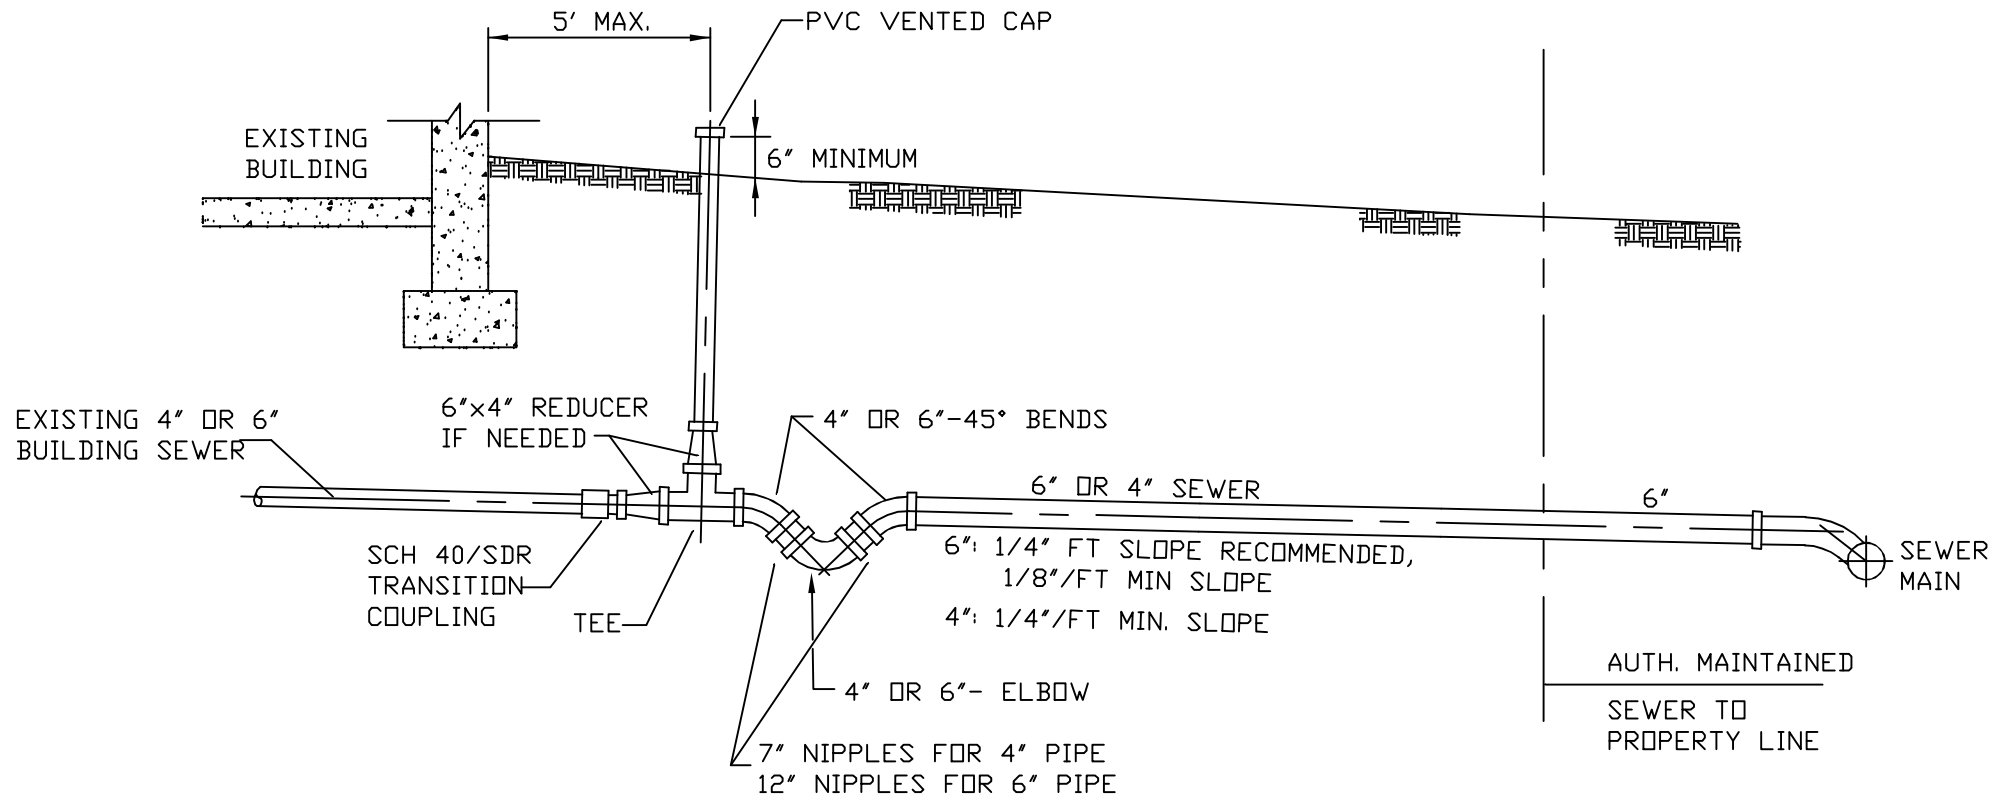

LATERAL SEWER DETAIL

BUFFALO TOWNSHIP MUNICIPAL AUTHORITY
N.T.S.